




1 FRONT ELEVATION
1/4" = 1'-0"

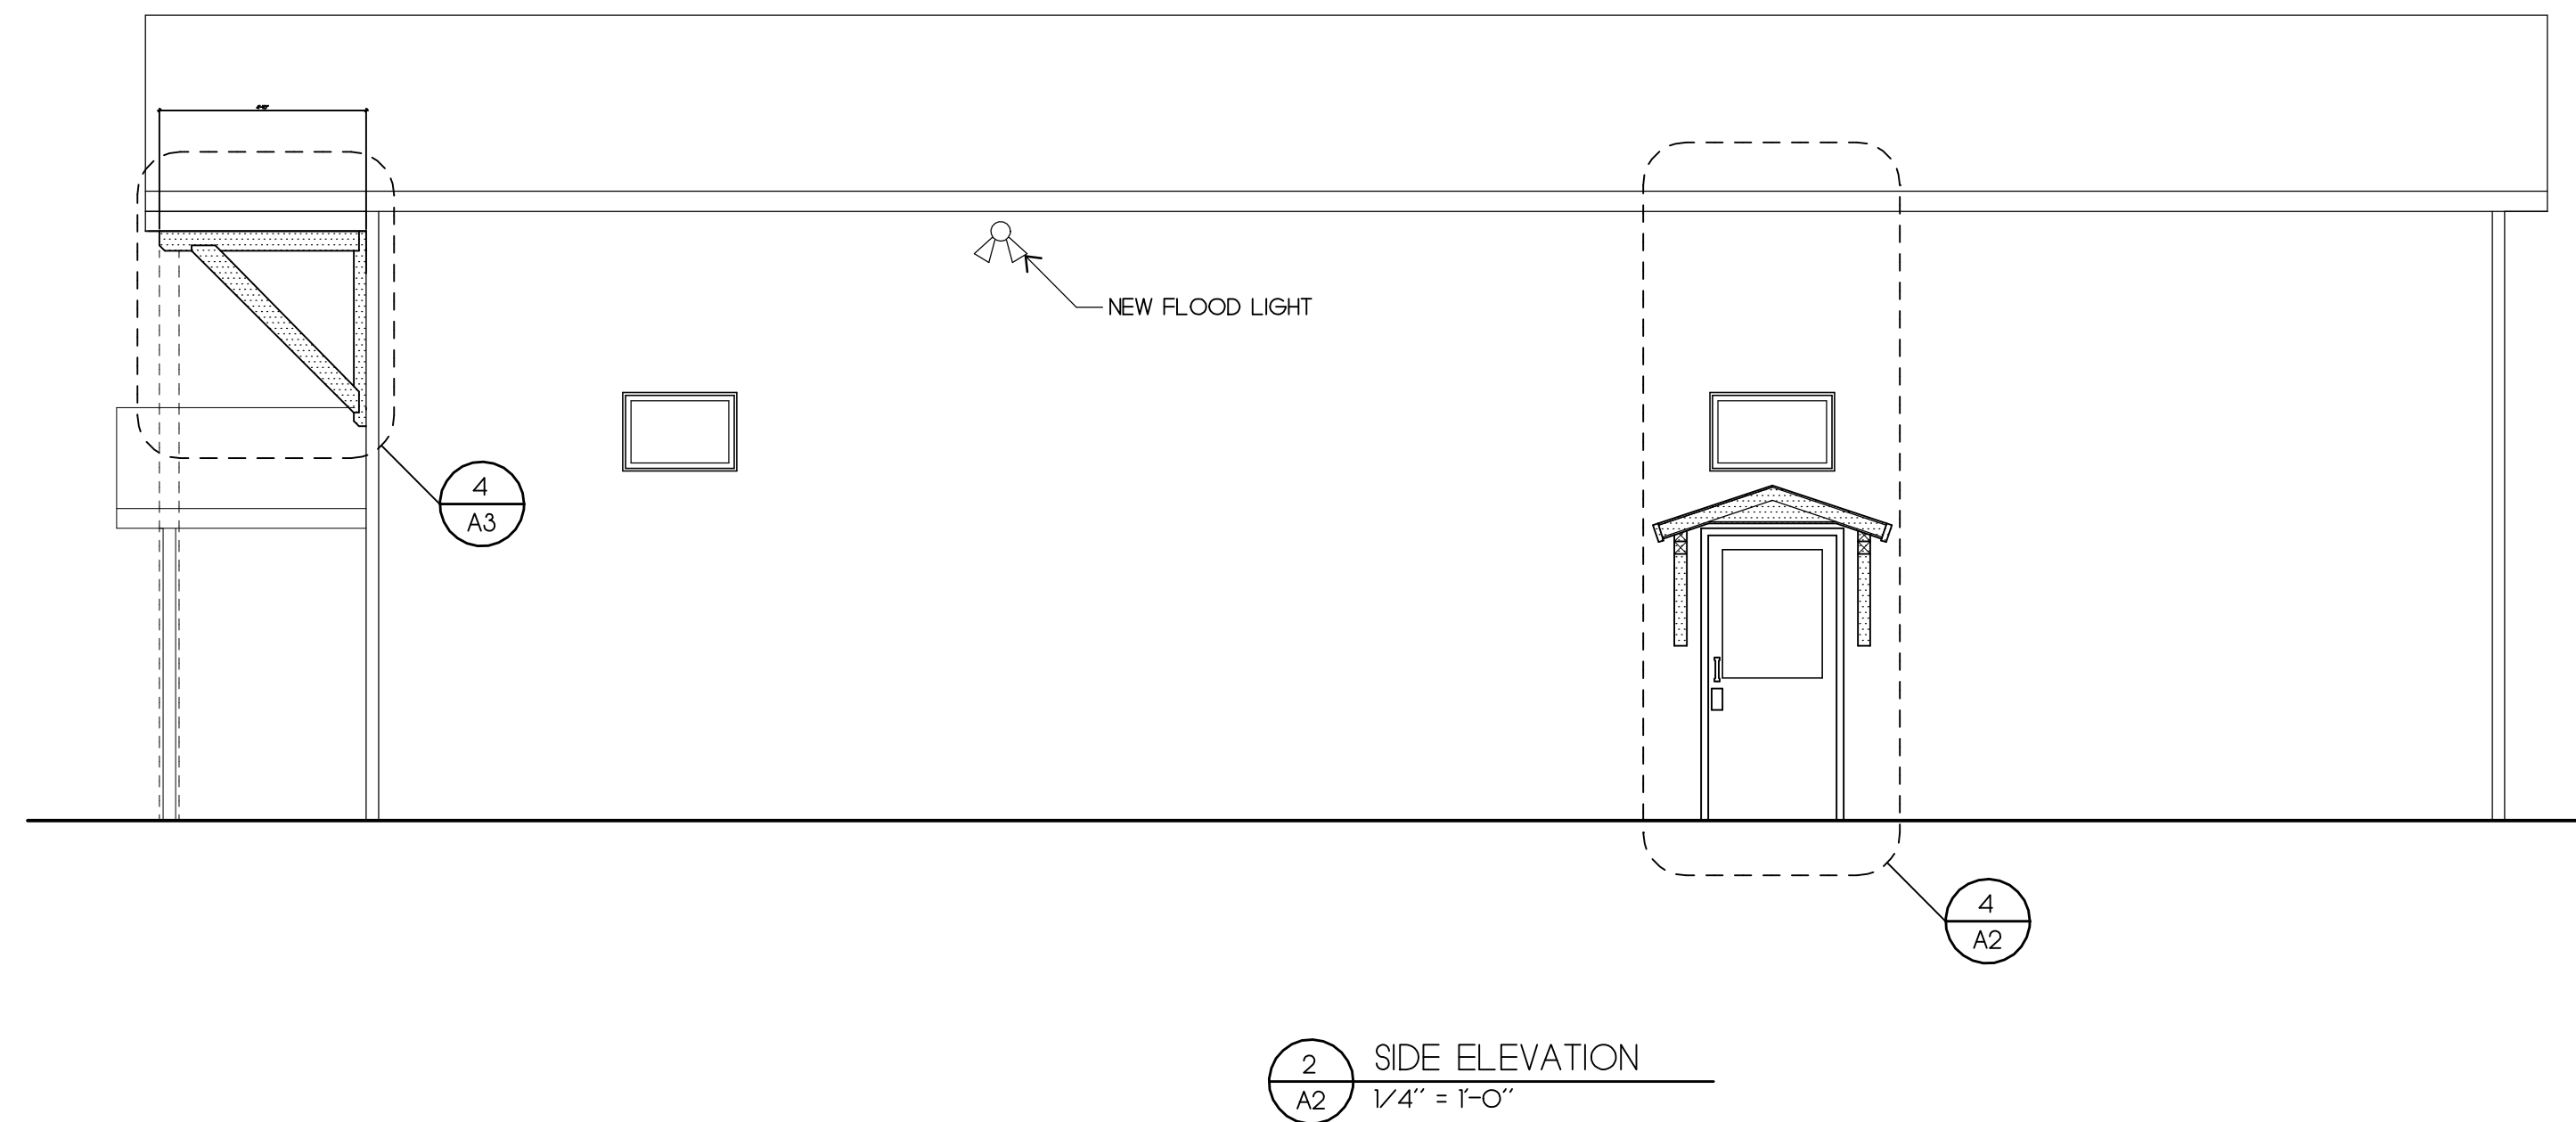

2 SIDE ELEVATION
1/4" = 1'-0"

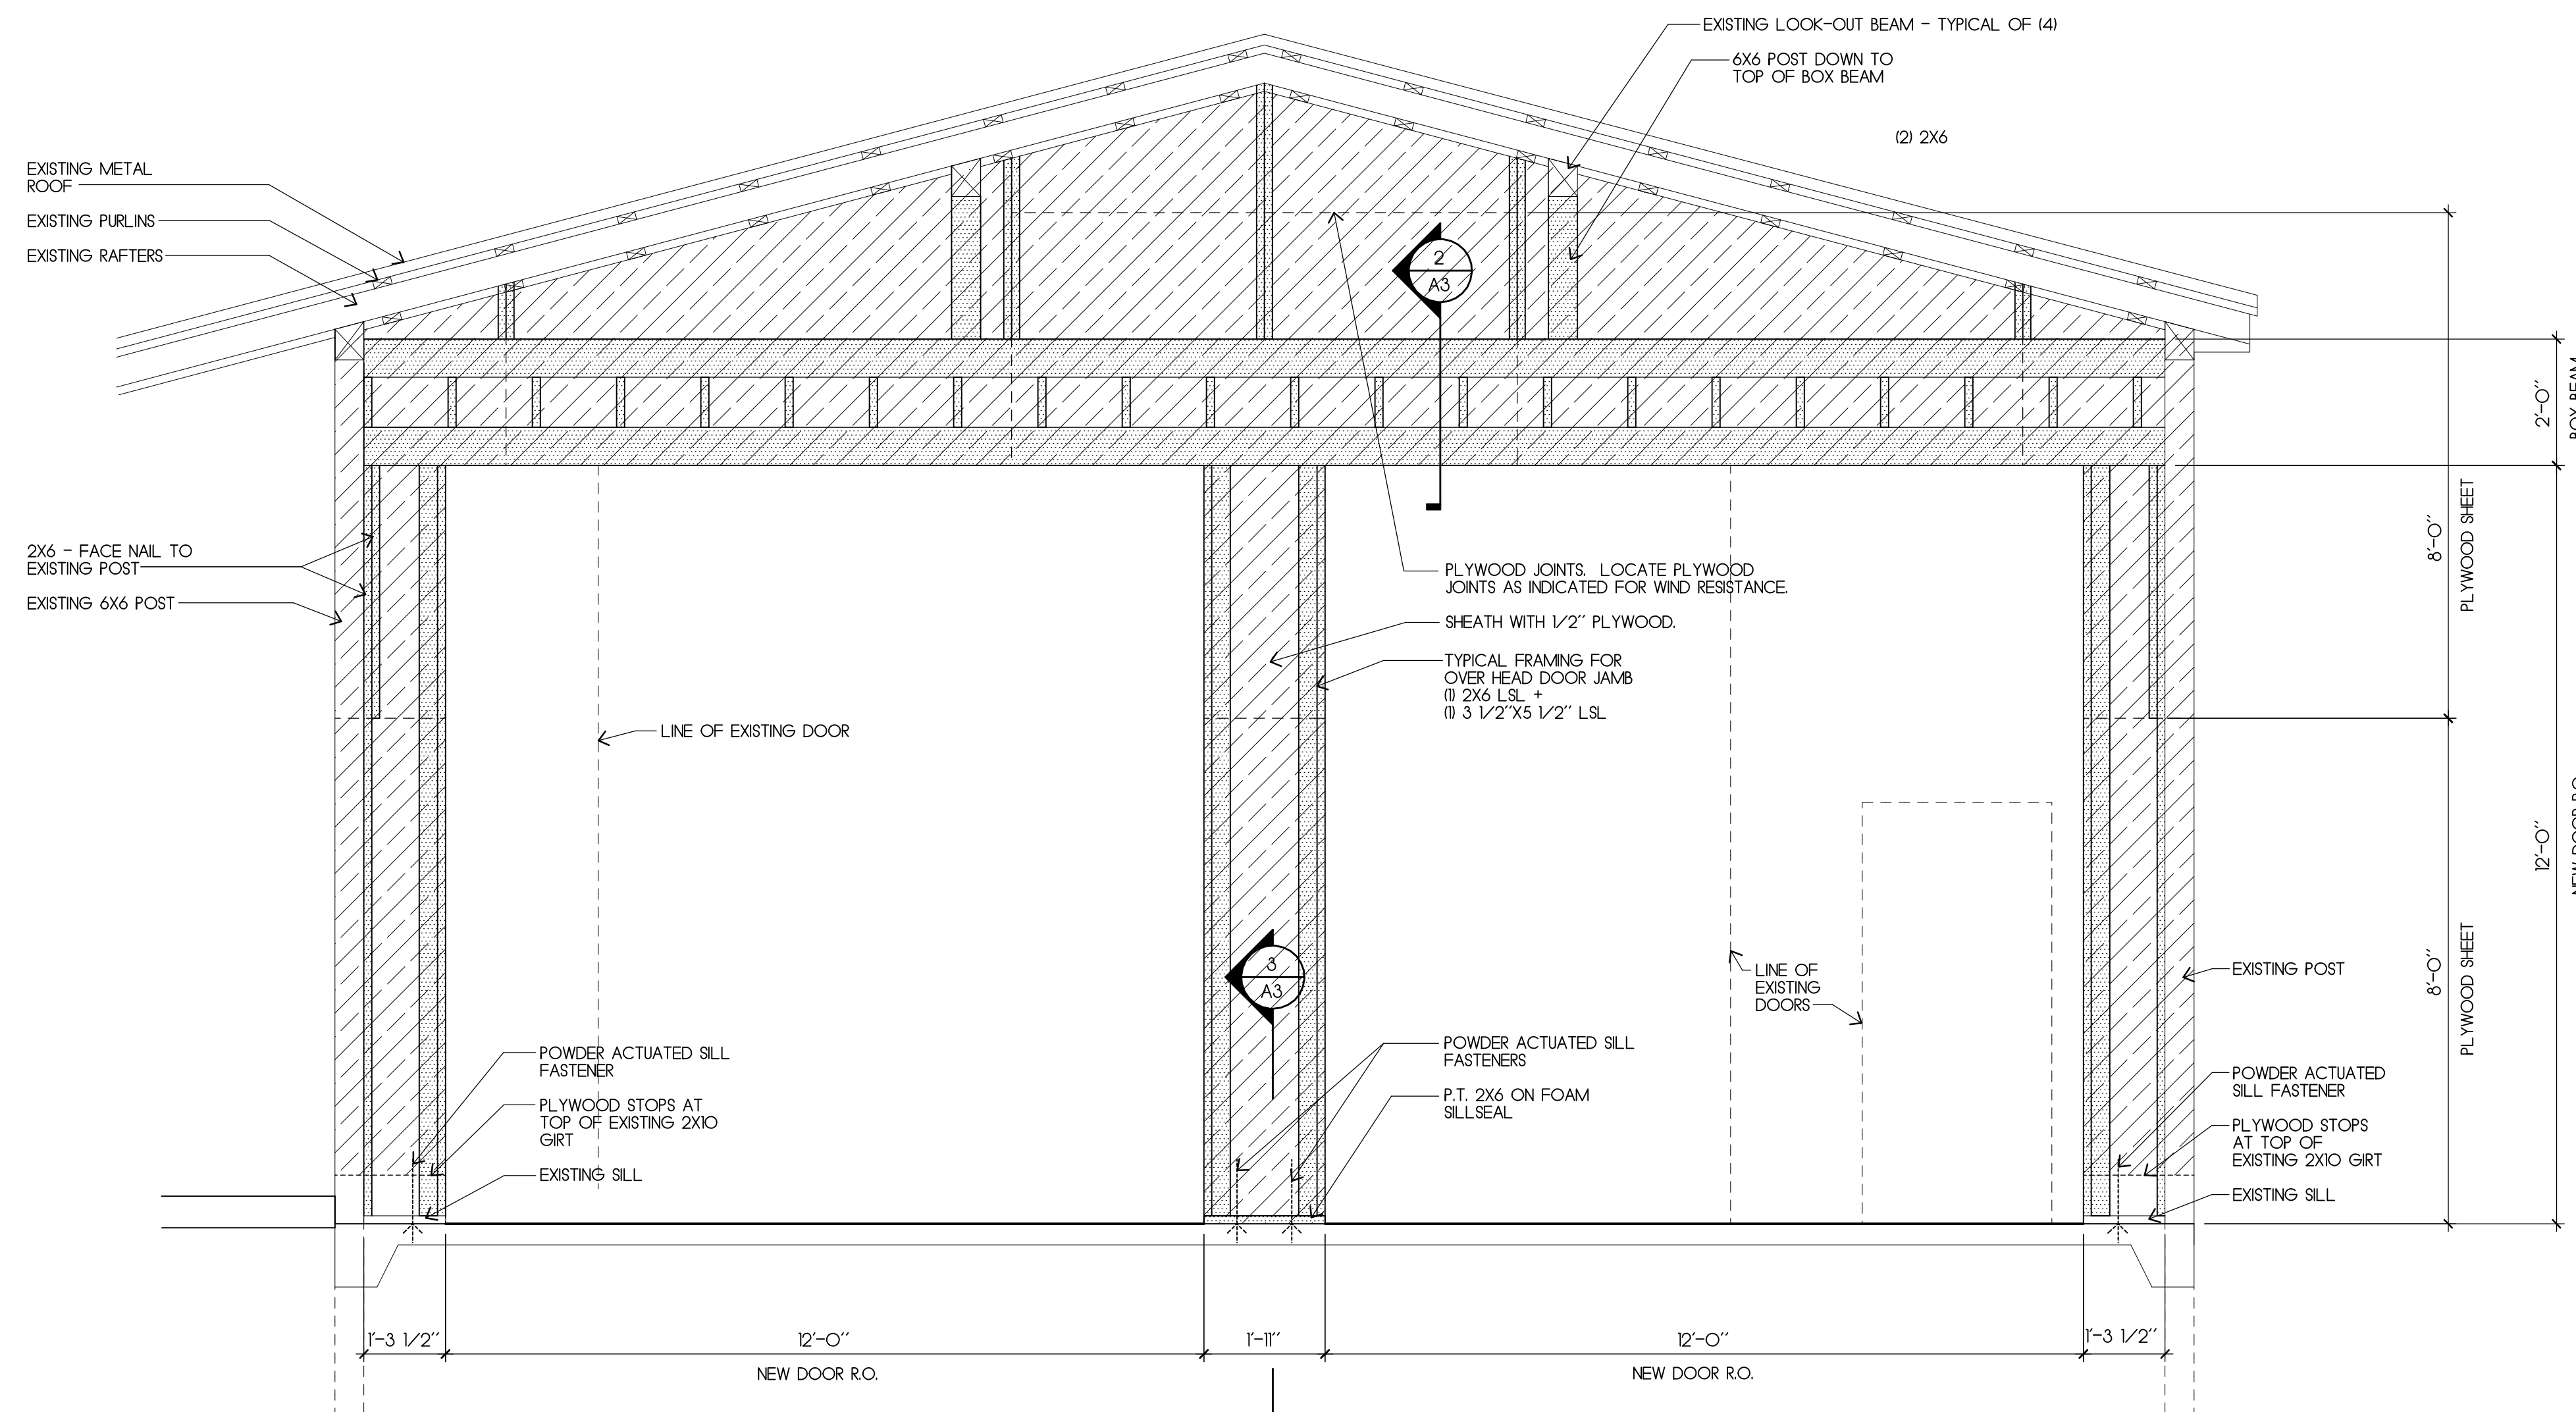

3 FRAMING ELEVATION OF NEW GARAGE DOOR BAYS
1/2" = 1'-0"

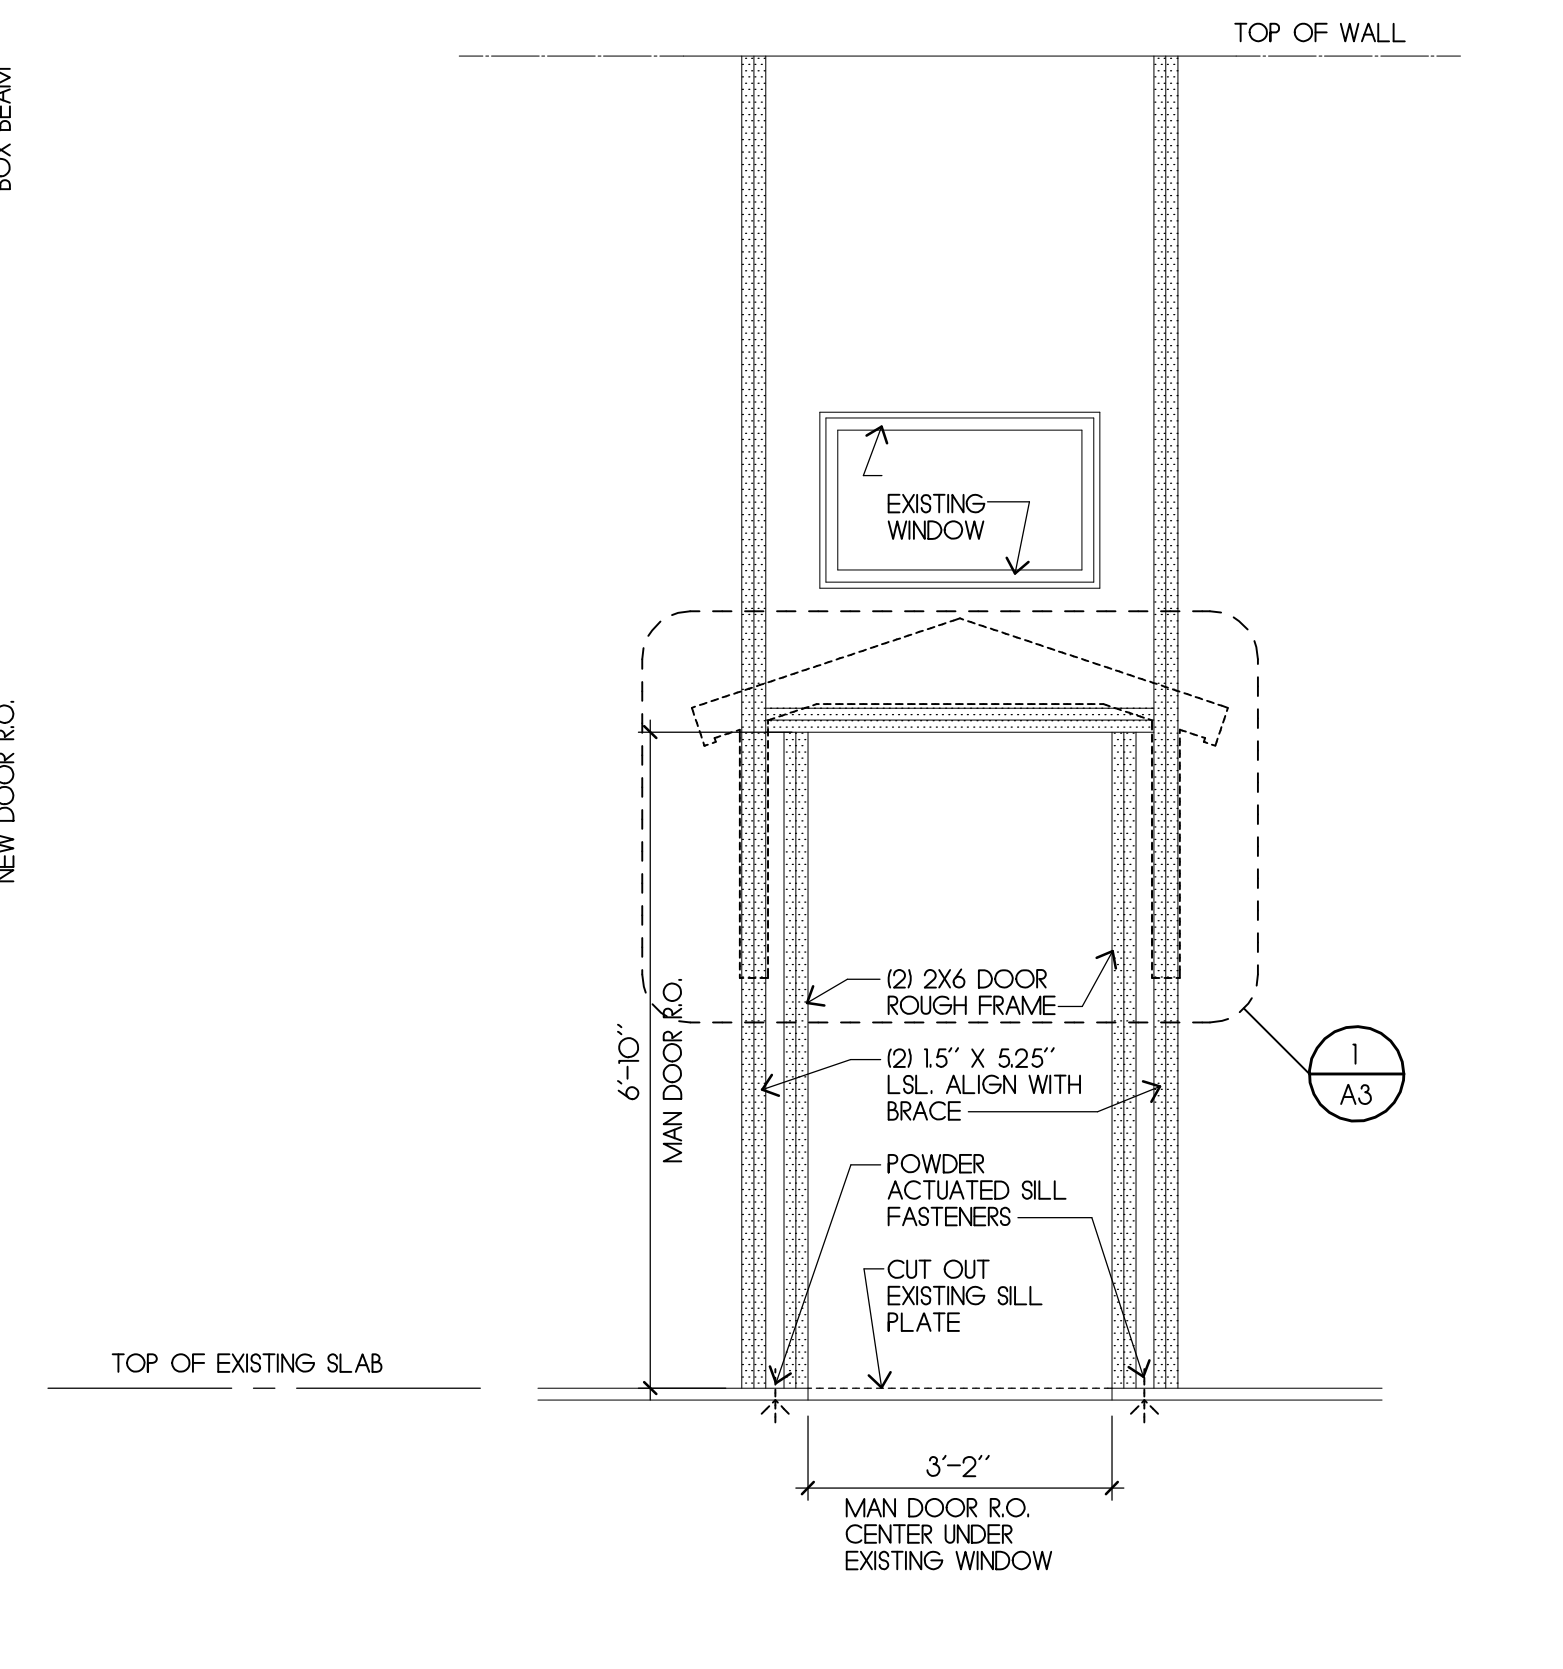

4 FRAMING ELEVATION OF NEW MAN DOOR
1/2" = 1'-0"

SEAL

Beckwith Group
ARCHITECTS

1380 Route 44, Suite B
Stormville, NY 12582
Tel: 845.535.9315 Fax: 845.635.9430
email: beckwitharchitects@gmail.com
www.beckwitharchitect.com

NEW DOORS FOR THE
STORMVILLE FIRE COMPANY
SUBSTATION
EAST FISHKILL FIRE DEPARTMENT
26 MOUNTAIN TOP ROAD, STORMVILLE, NY 12582

SCALE	As Noted
DATE	09-23-16
DRAWN BY	DAB/RAM

REVISION	DATE	DESCRIPTION
1	10/14/16	CLIENT REVIEW REVISIONS
2	11/08/16	RE-BUILD COMMUNITY ROOM ENTRY CANOPY
3	12/12/16	FINISH WALL TO EXISTING SLAB

DRAWING TITLE
ELEVATIONS

DRAWING NUMBER

A2

Job Number: 16032